





Emergency Response Resources

Fire Alarm	Fire Hose	Fire Hydrant	First Aid Kit
Fume Hood	Chemical Use Area	AED	Fire Extinguisher
Eye Wash	Douse Shower	Women's Restroom	Men's Restroom
Building Exit	Elevator	Stairs	Wheelchair Access

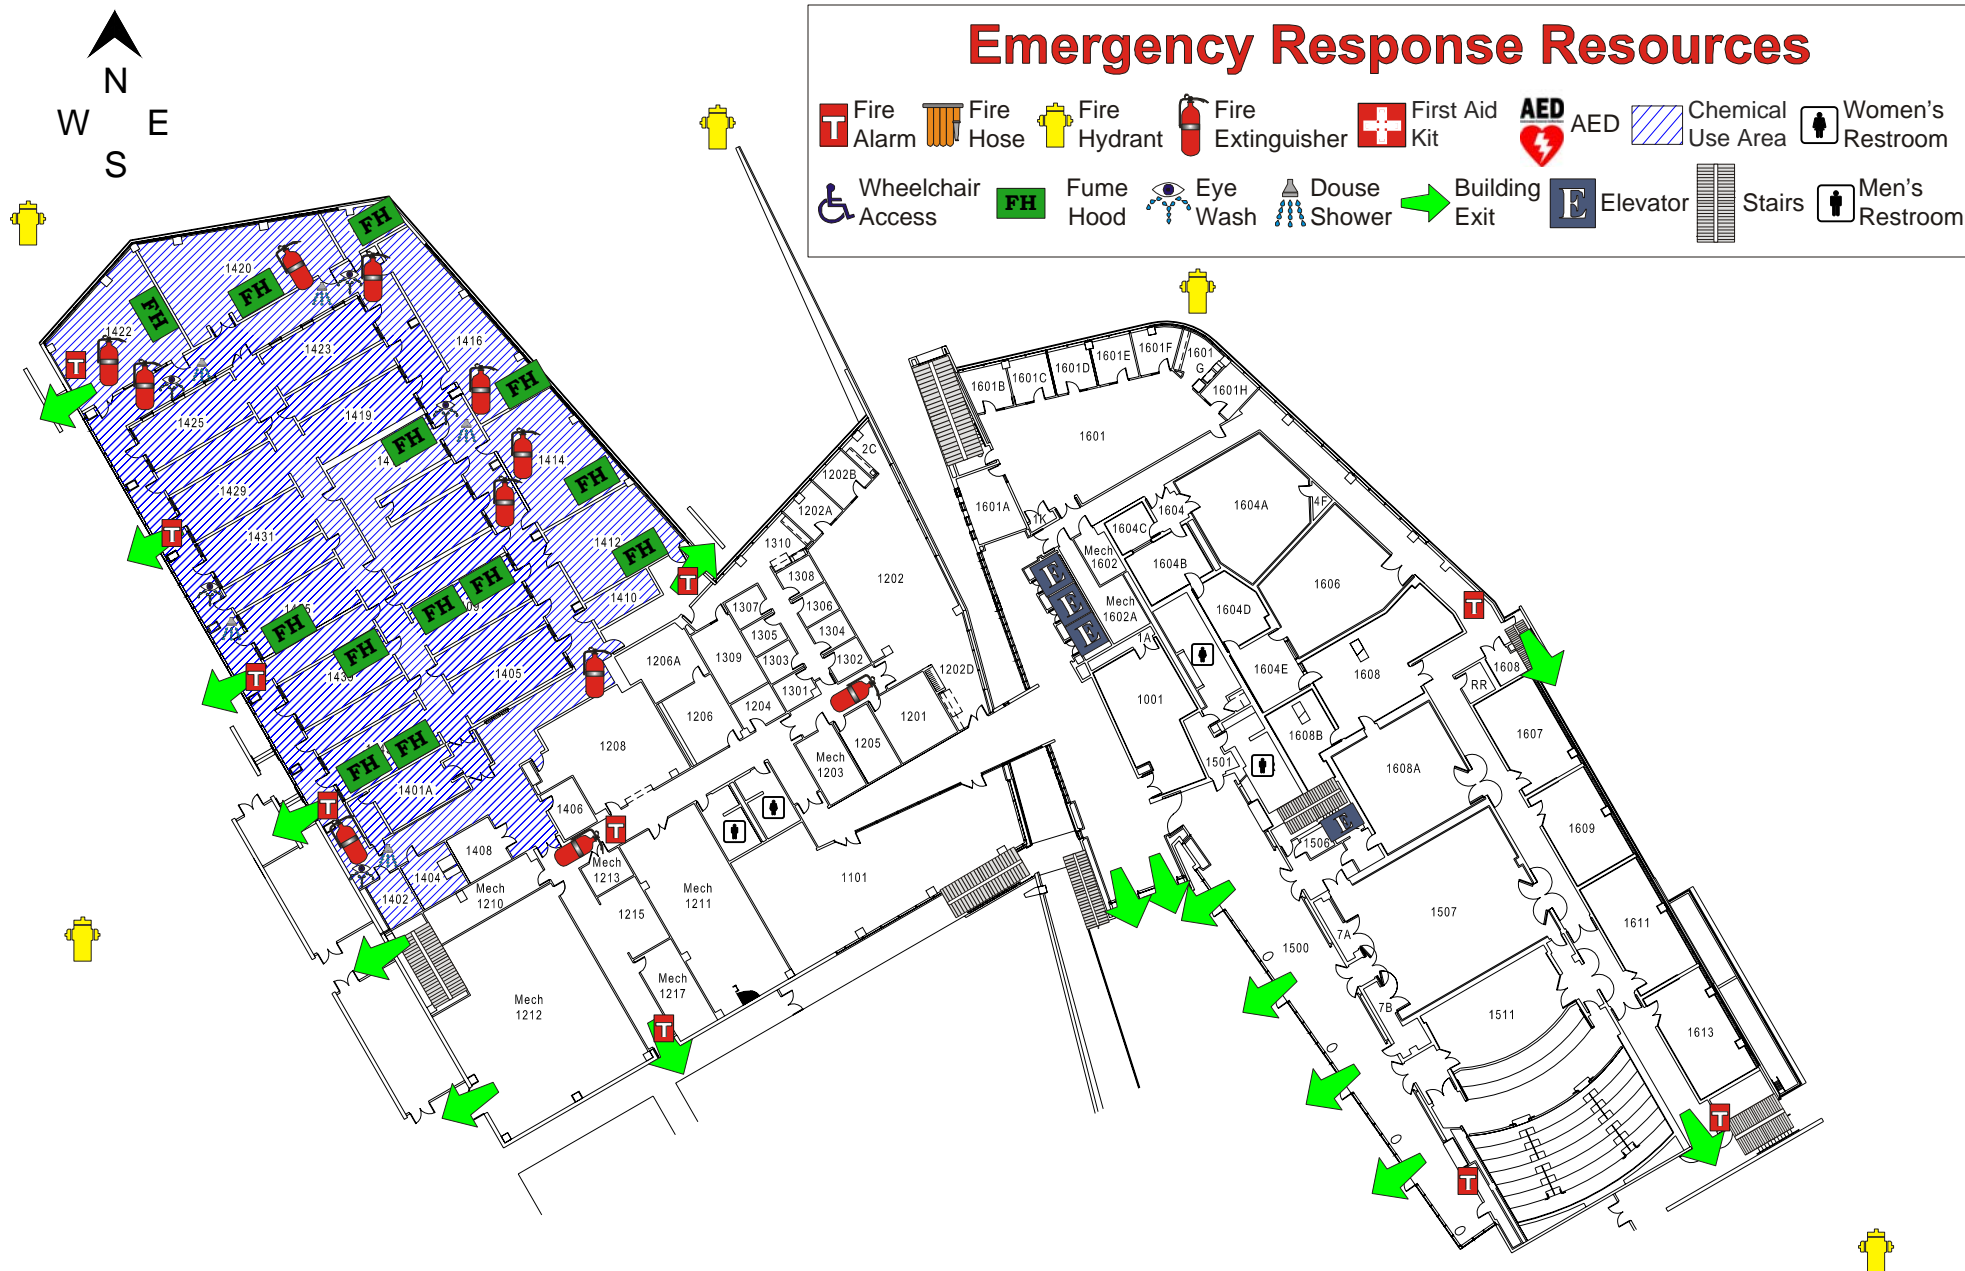


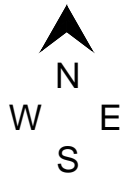


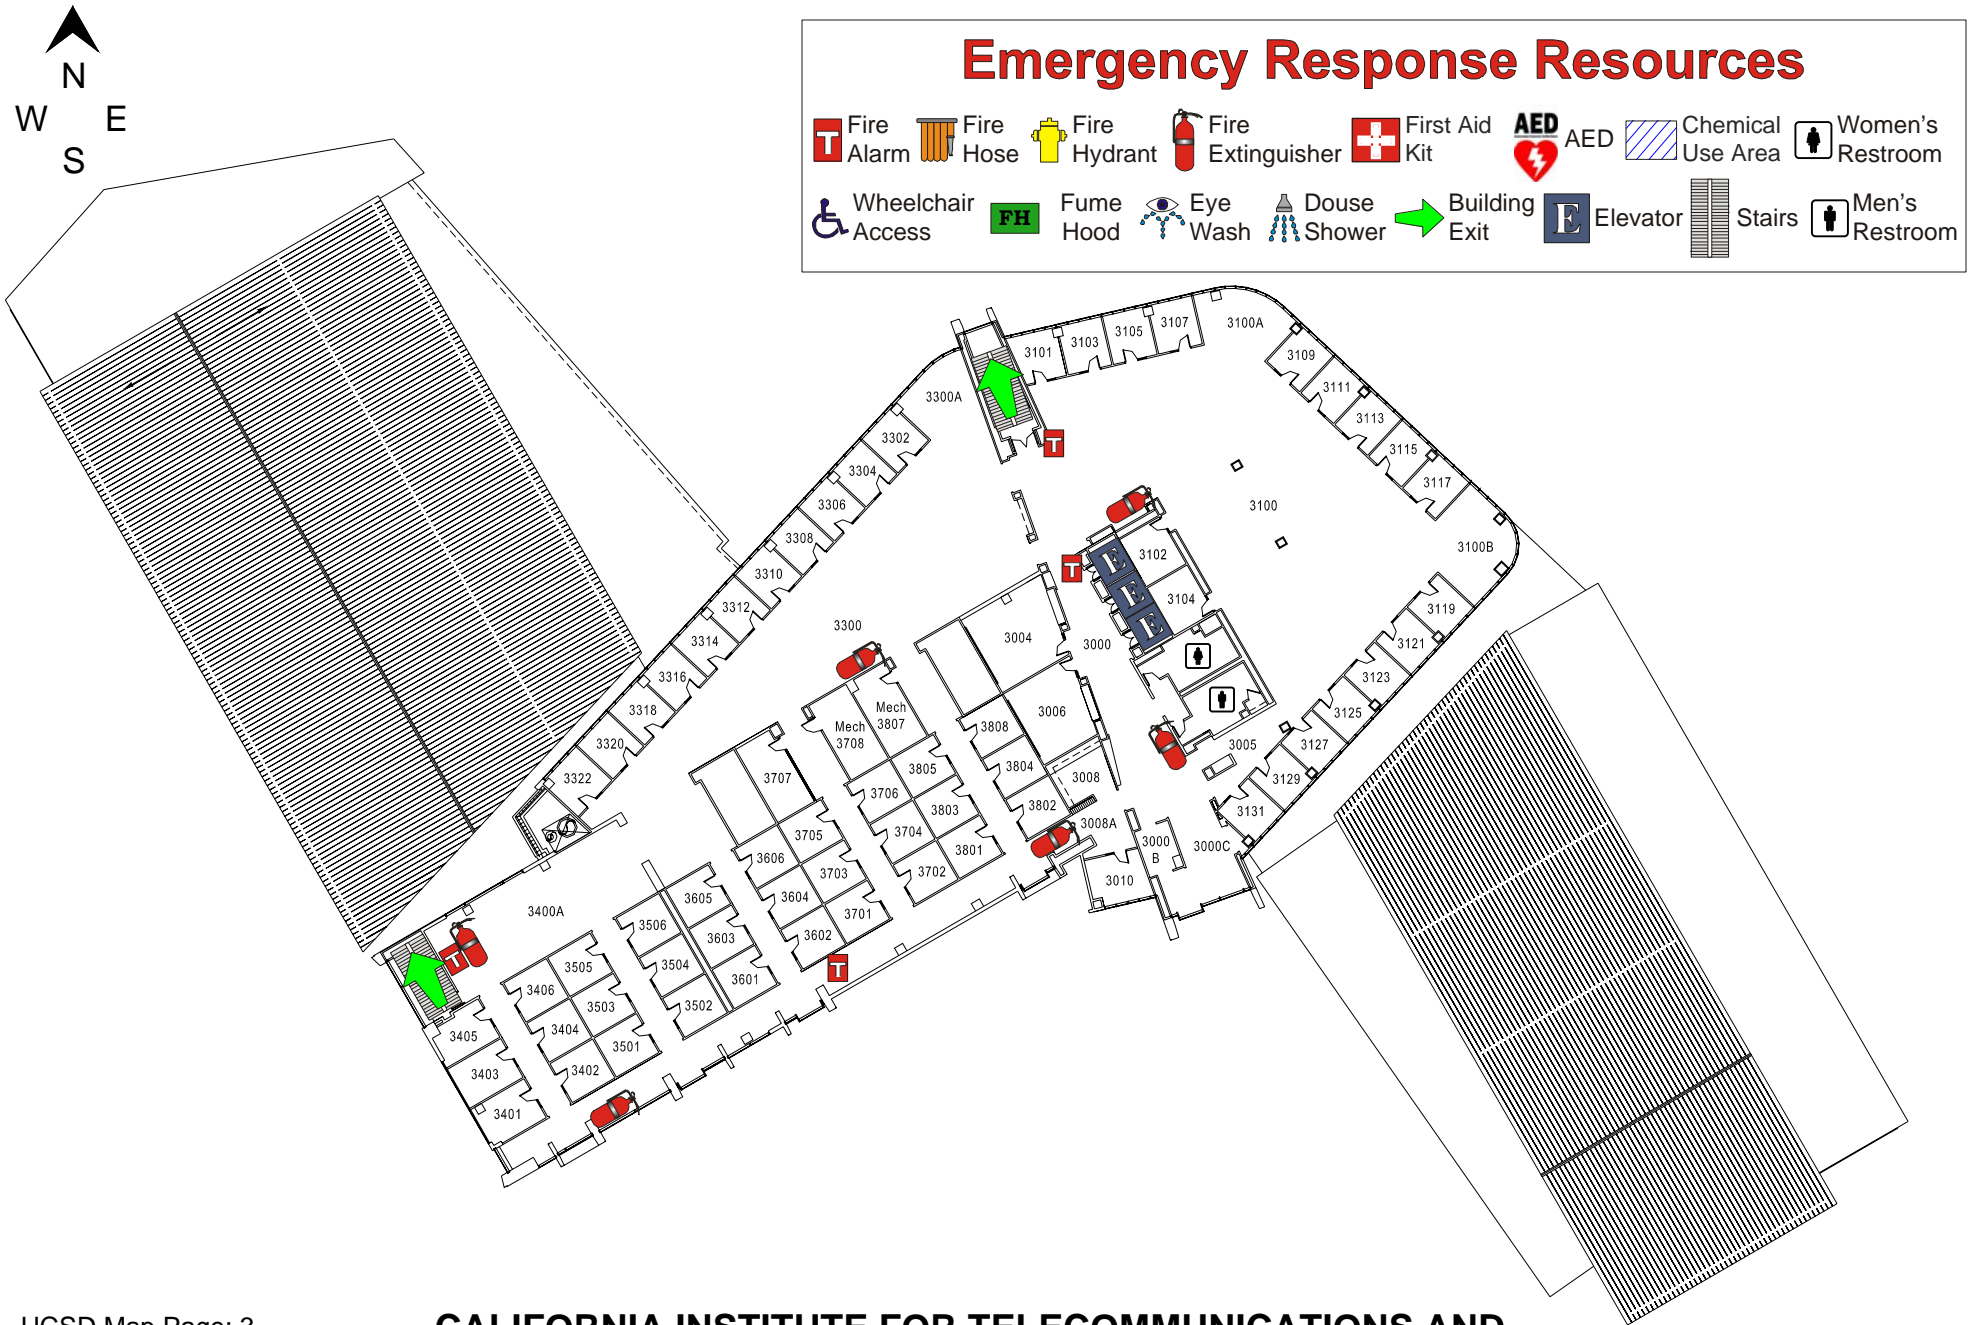

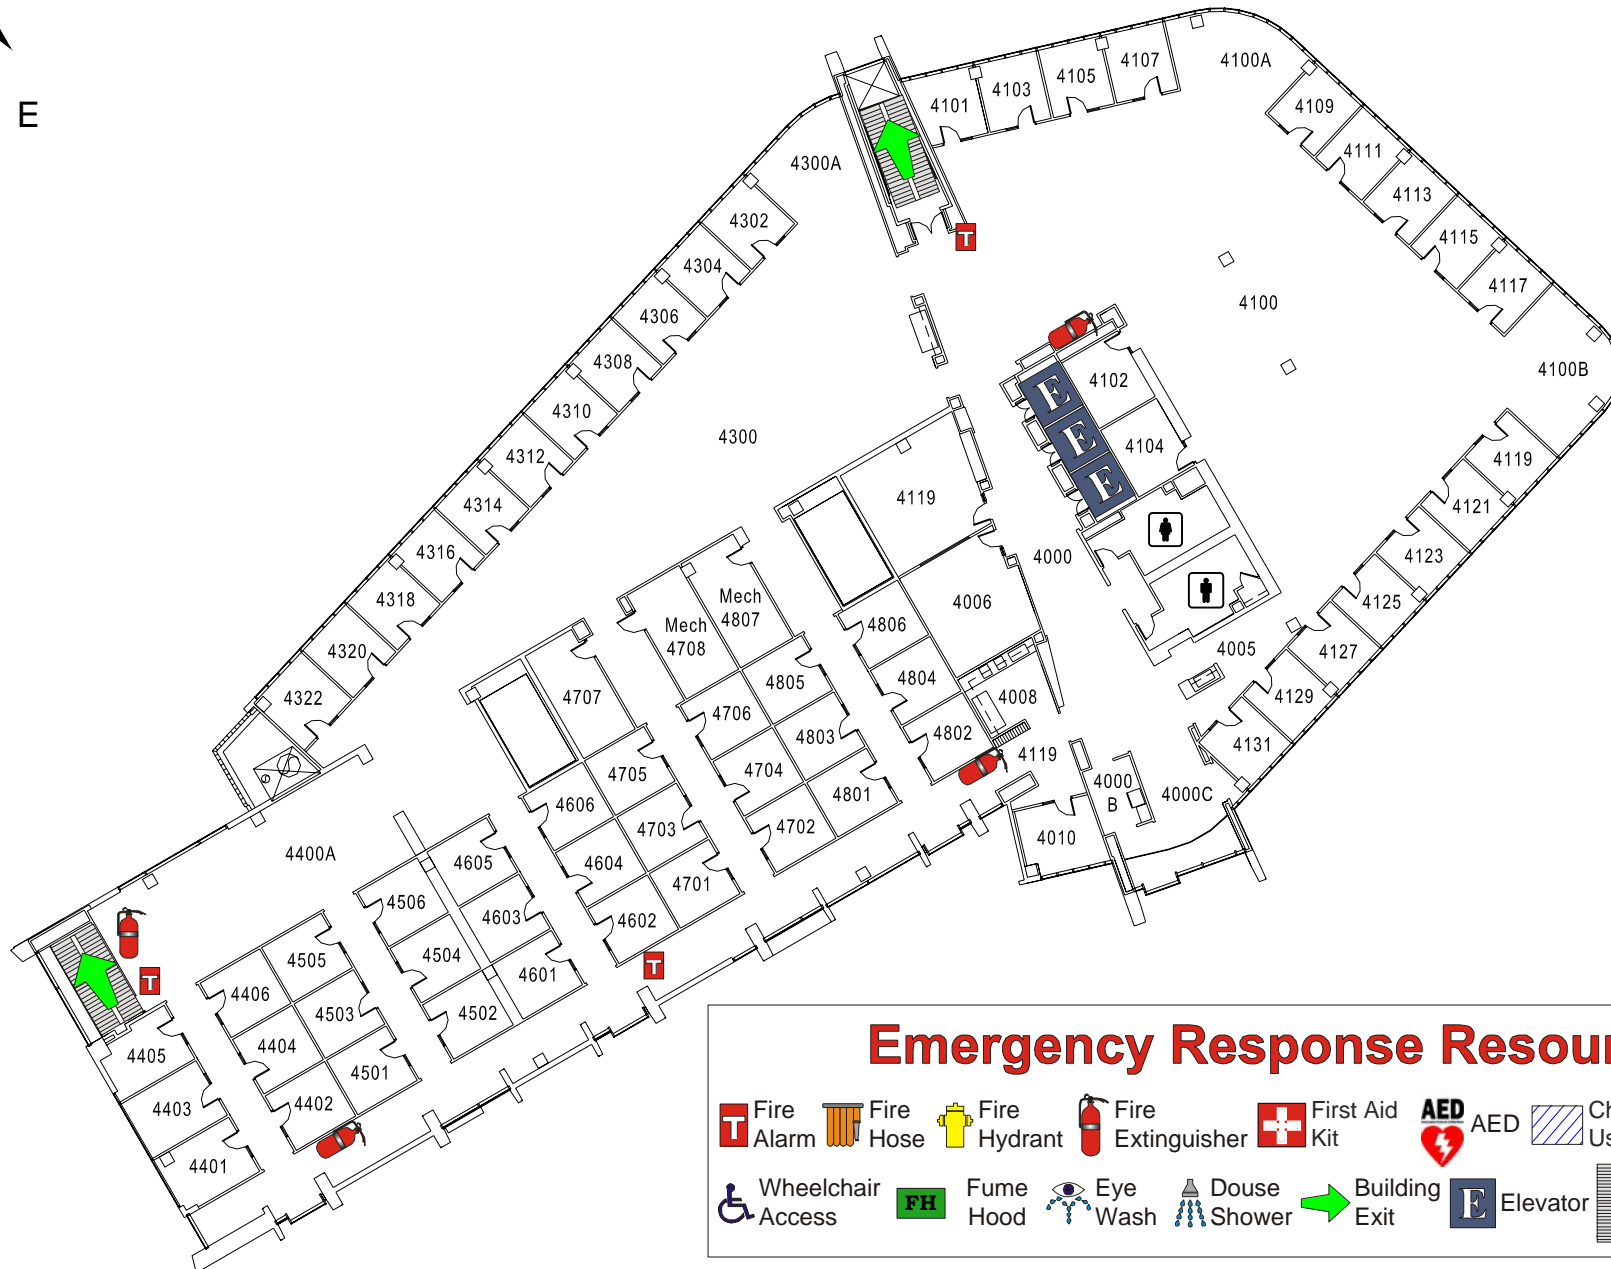



Emergency Response Resources

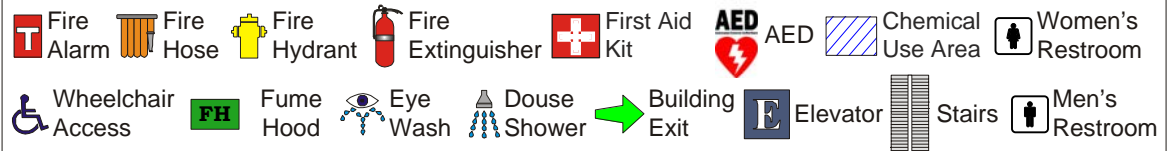

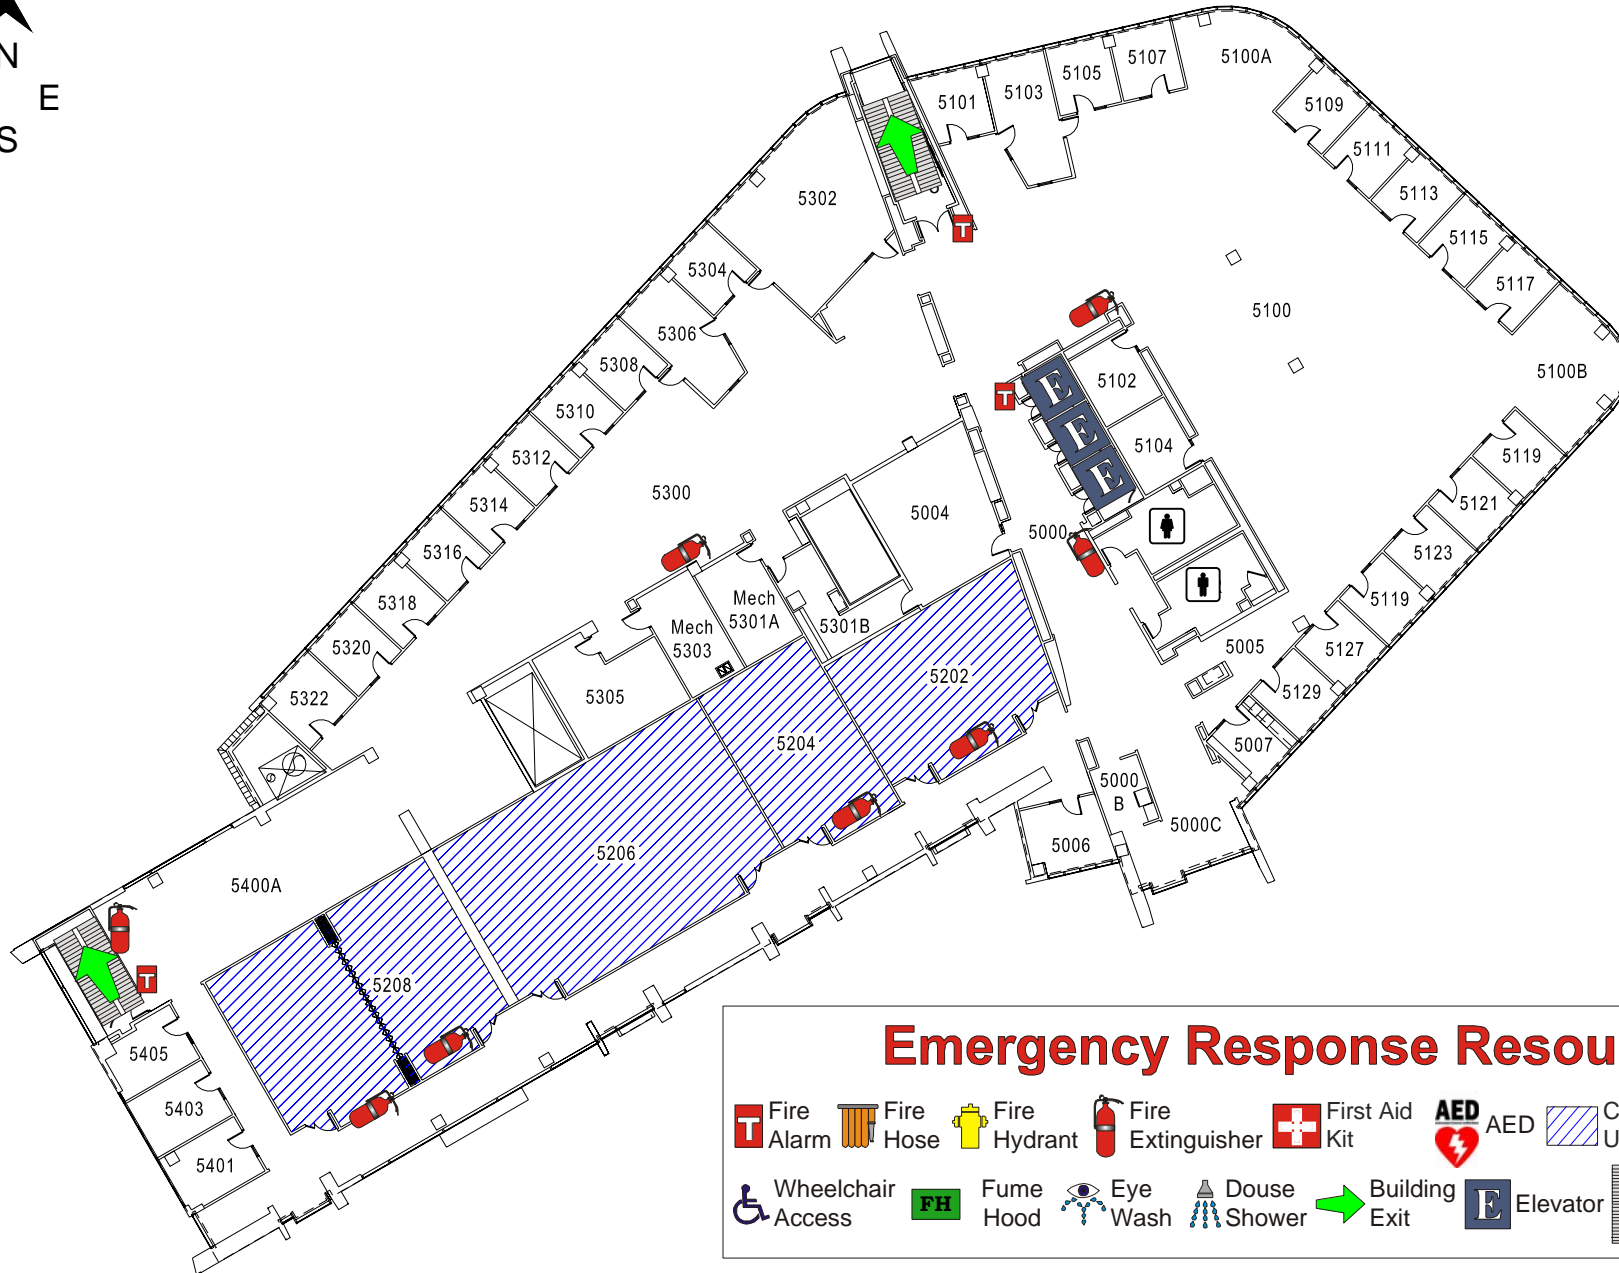



Emergency Response Resources

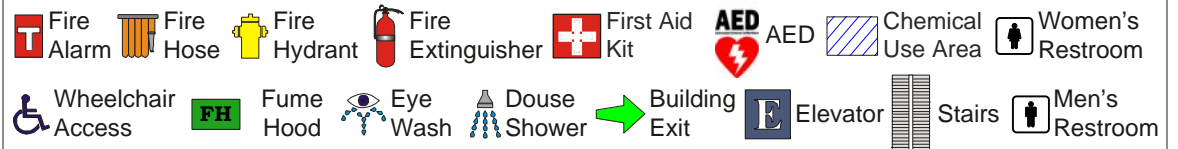

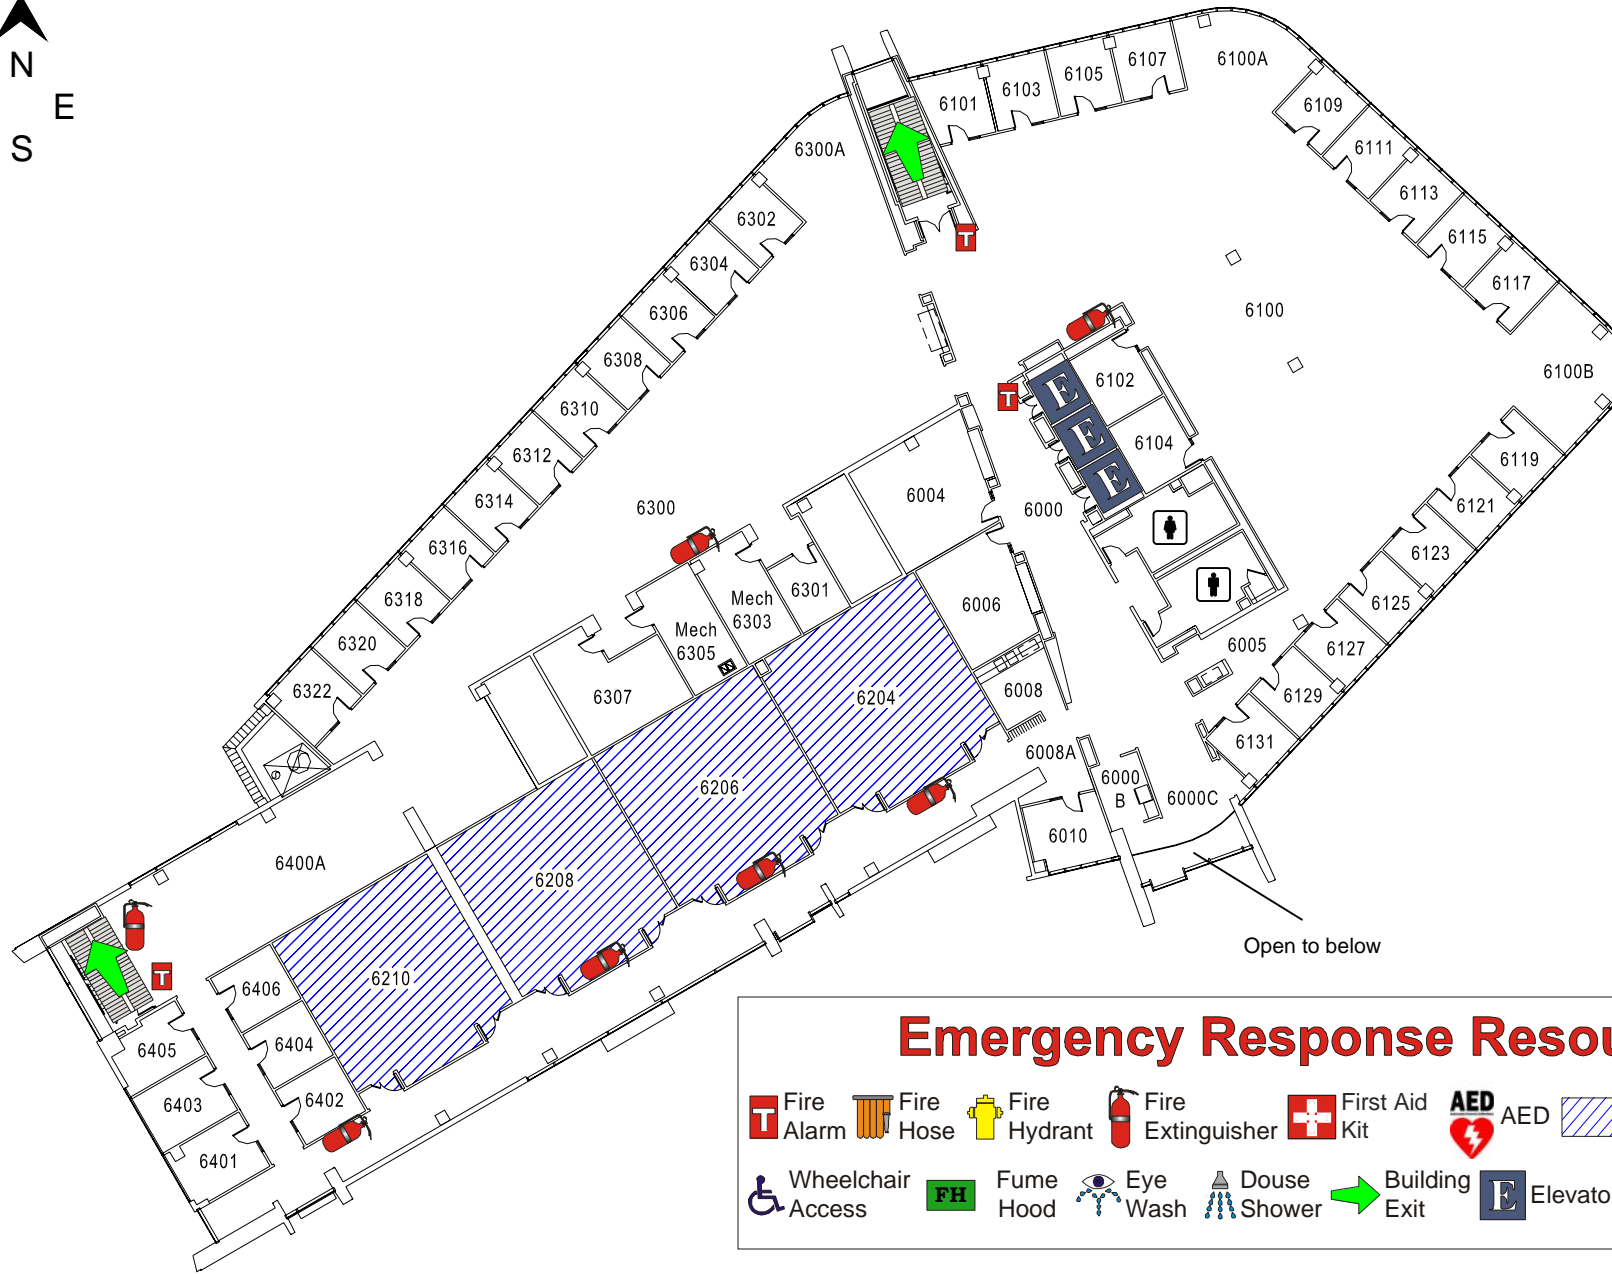

Emergency Response Resources

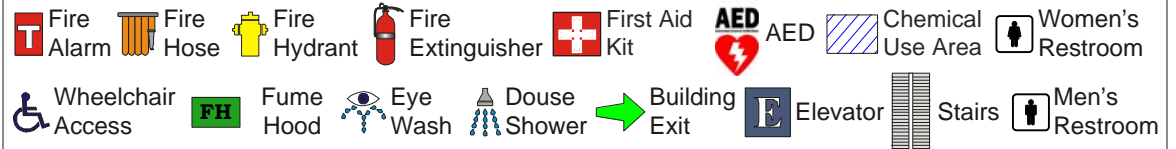

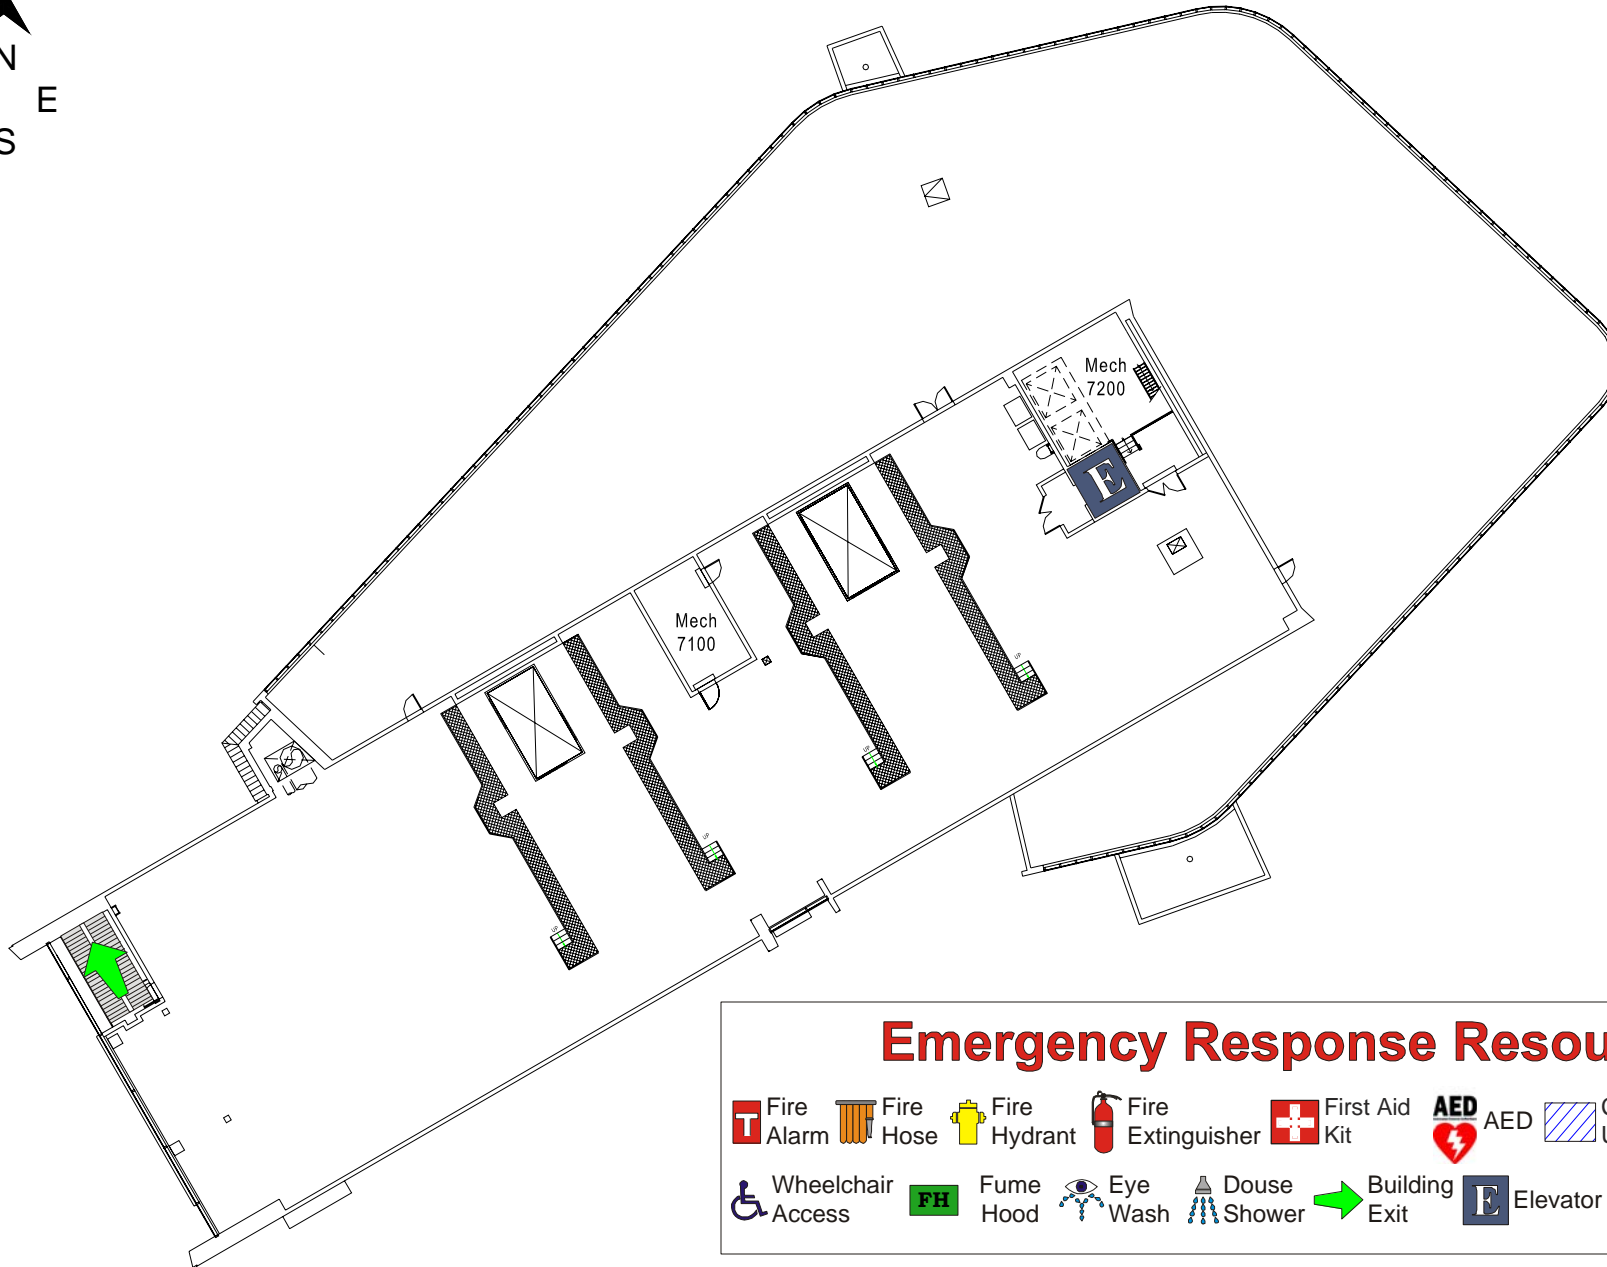

Emergency Response Resources

